


Drawings


Drawing 120-12-100 LRSF and SRSF Cells
Drawing 120-12-200 LRSF Cells – Areas 2 and 4 GA
Drawing 120-12-201 LRSF Cells – Areas 3 and 5 GA
Drawing 120-12-204 LRSF Cells – Embankment Sections
Drawing 120-12-301 SRSF – Stage 1 Embankments
Drawing 120-12-302 SRSF – Final Development – GA
Drawing 120-12-303 SRSF – General Section
Drawing 120-12-304 SRSF – Concept Section and Details
Drawing 120-12-305 SRSF – Surface Runoff Details
Drawing 120-12-400 Salt Encapsulation Cells GA
Drawing 120-12-401 Salt Encapsulation – General Section
Drawing 120-12-402 Salt Encapsulation – Plan – Final Development


Full colour versions of these drawings are provided on the Project CD

A3 Scale Plans can be provided on request

This page has intentionally been left blank

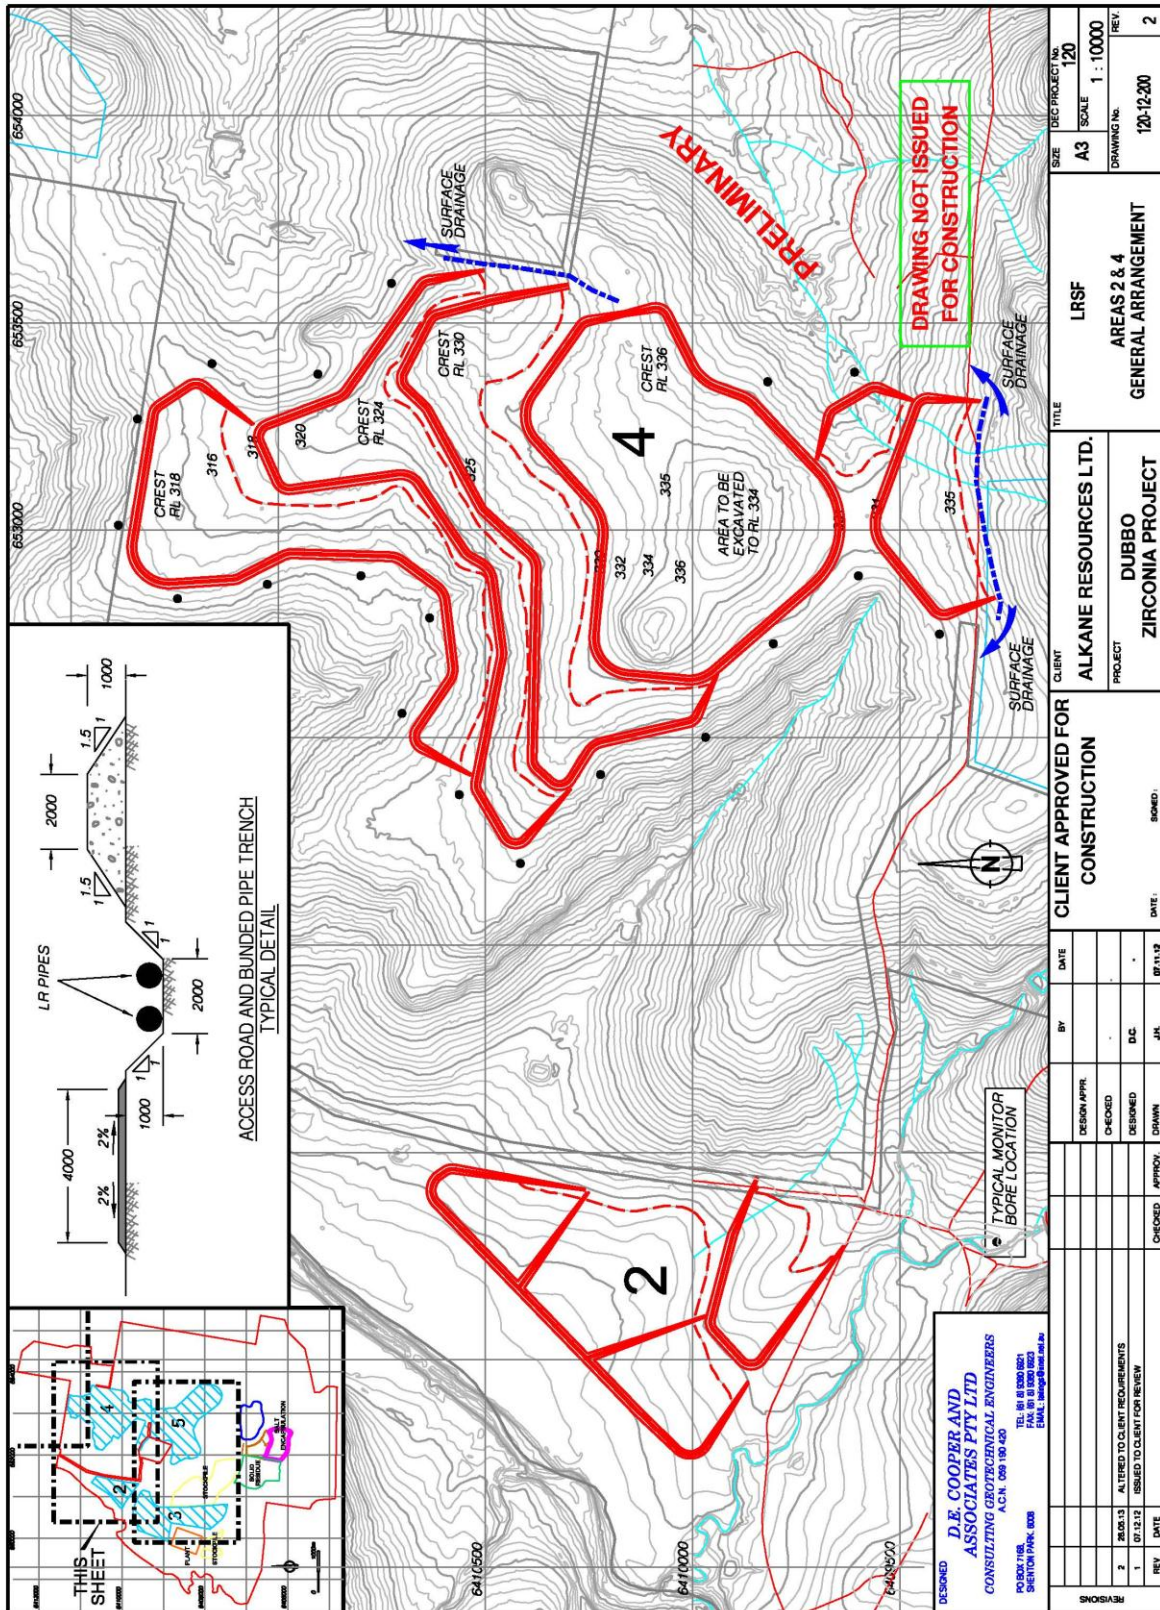

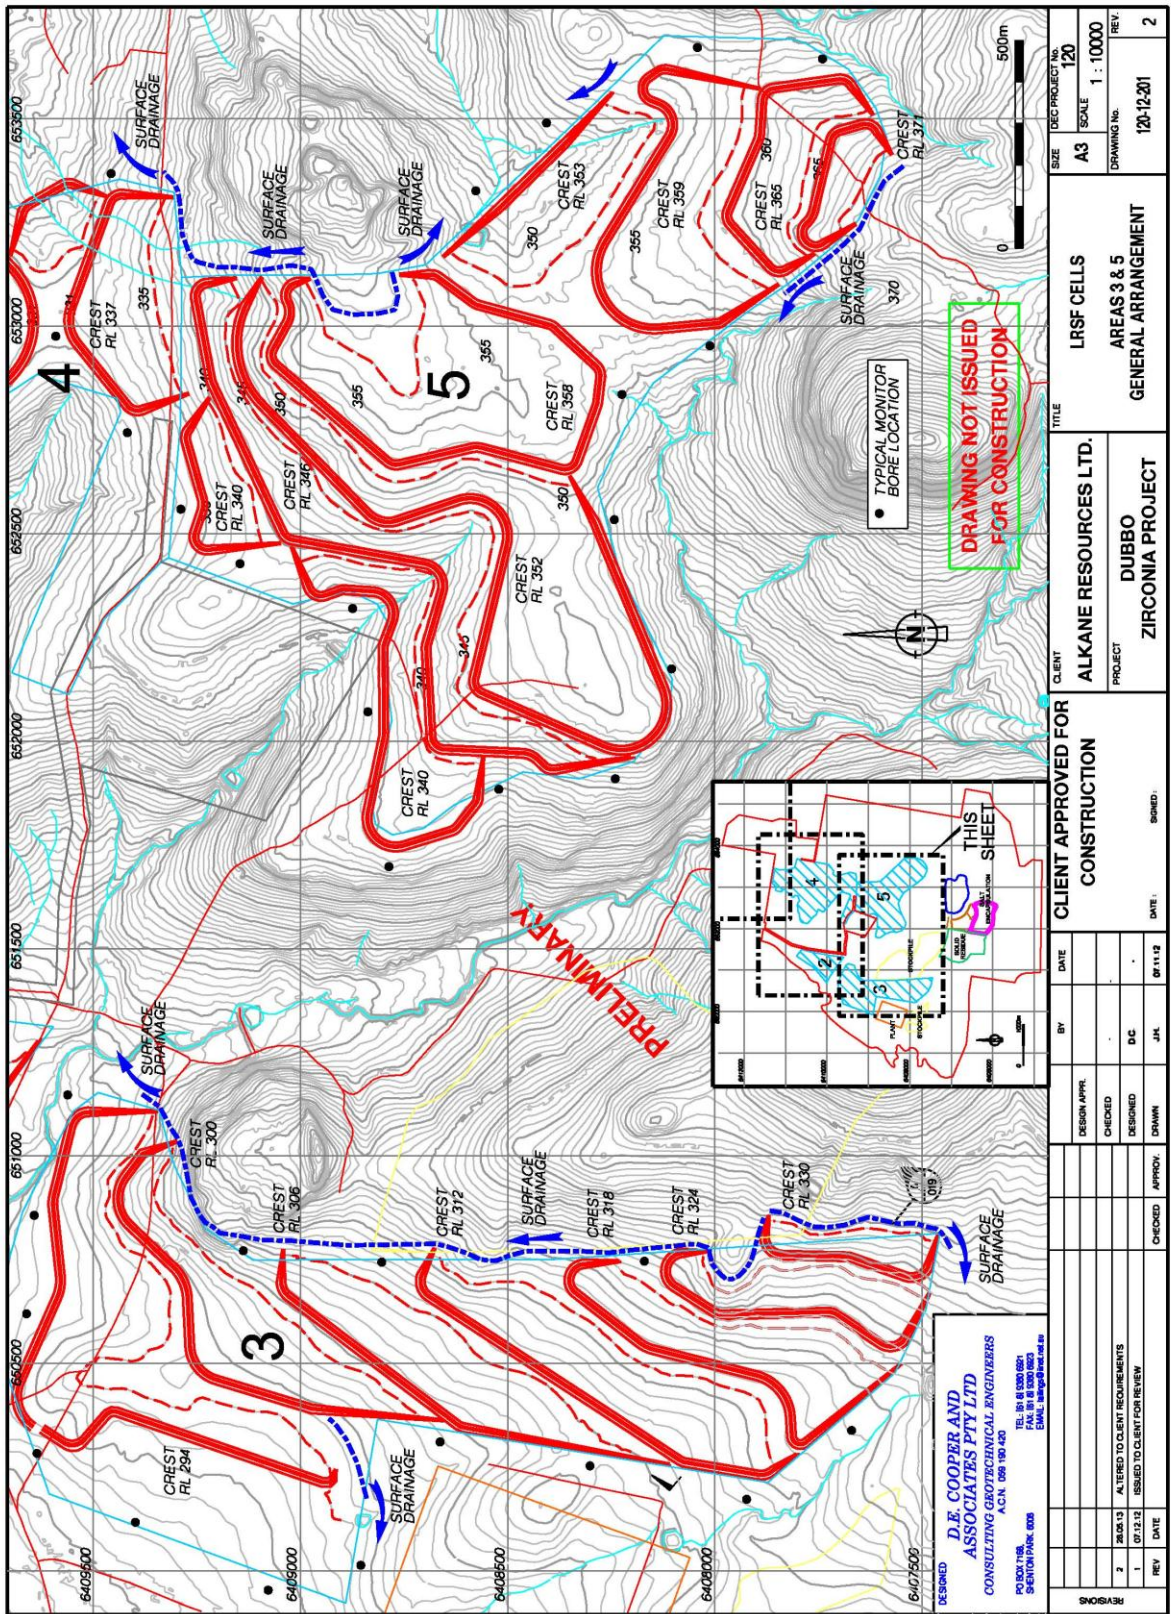


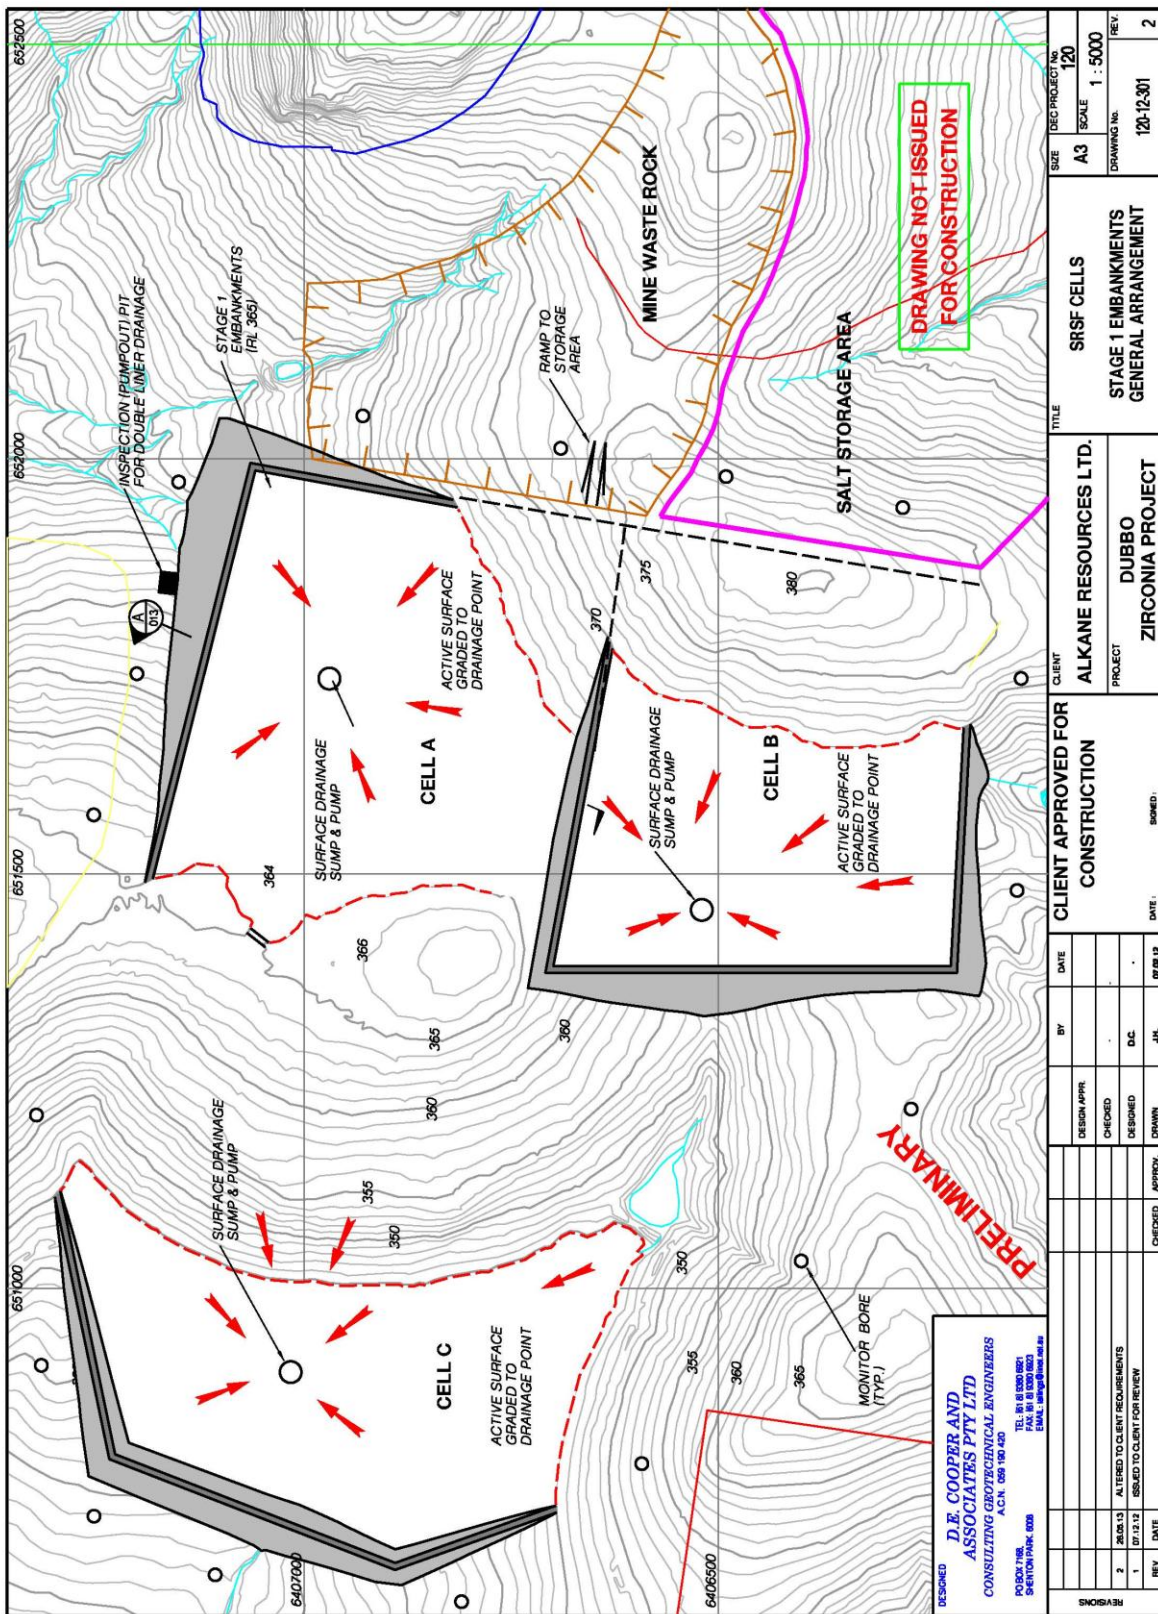


DESIGNED		DATE		BY		DATE		CLIENT APPROVED FOR CONSTRUCTION		CLIENT		TITLE		SIZE		DEC PROJECT NO.	
2	28.03.13	ALFRED TO CLIENT REQUIREMENTS		CHECKED				SRSF CELLS		ALKANE RESOURCES LTD.		STAGE 1 EMBANKMENTS GENERAL ARRANGEMENT		A3	120	1 : 5000	
1	17.12.12	ISSUED TO CLIENT FOR REVIEW		DESIGNED				DUBBO ZIRCONIA PROJECT		PROJECT		ZIRCONIA PROJECT		DRAWING NO.		120-12-301	
REV	DATE			CHECKED	APPROV.	DATE	DATE	DRAWN		J.H.		DATE		DRAWING NO.		REV.	
								DRAWN		J.H.		07.08.13		120-12-301		2	

DESIGNED
D.E. COOPER AND ASSOCIATES PTY LTD
CONSULTING GEOLOGICAL ENGINEERS
ALCA, 650 180 430
TEL: 61 8 9360 8621
FAX: 61 8 9360 8623
EMAIL: info@deca.com.au
PO BOX 738
SHEPTON PARK 2026



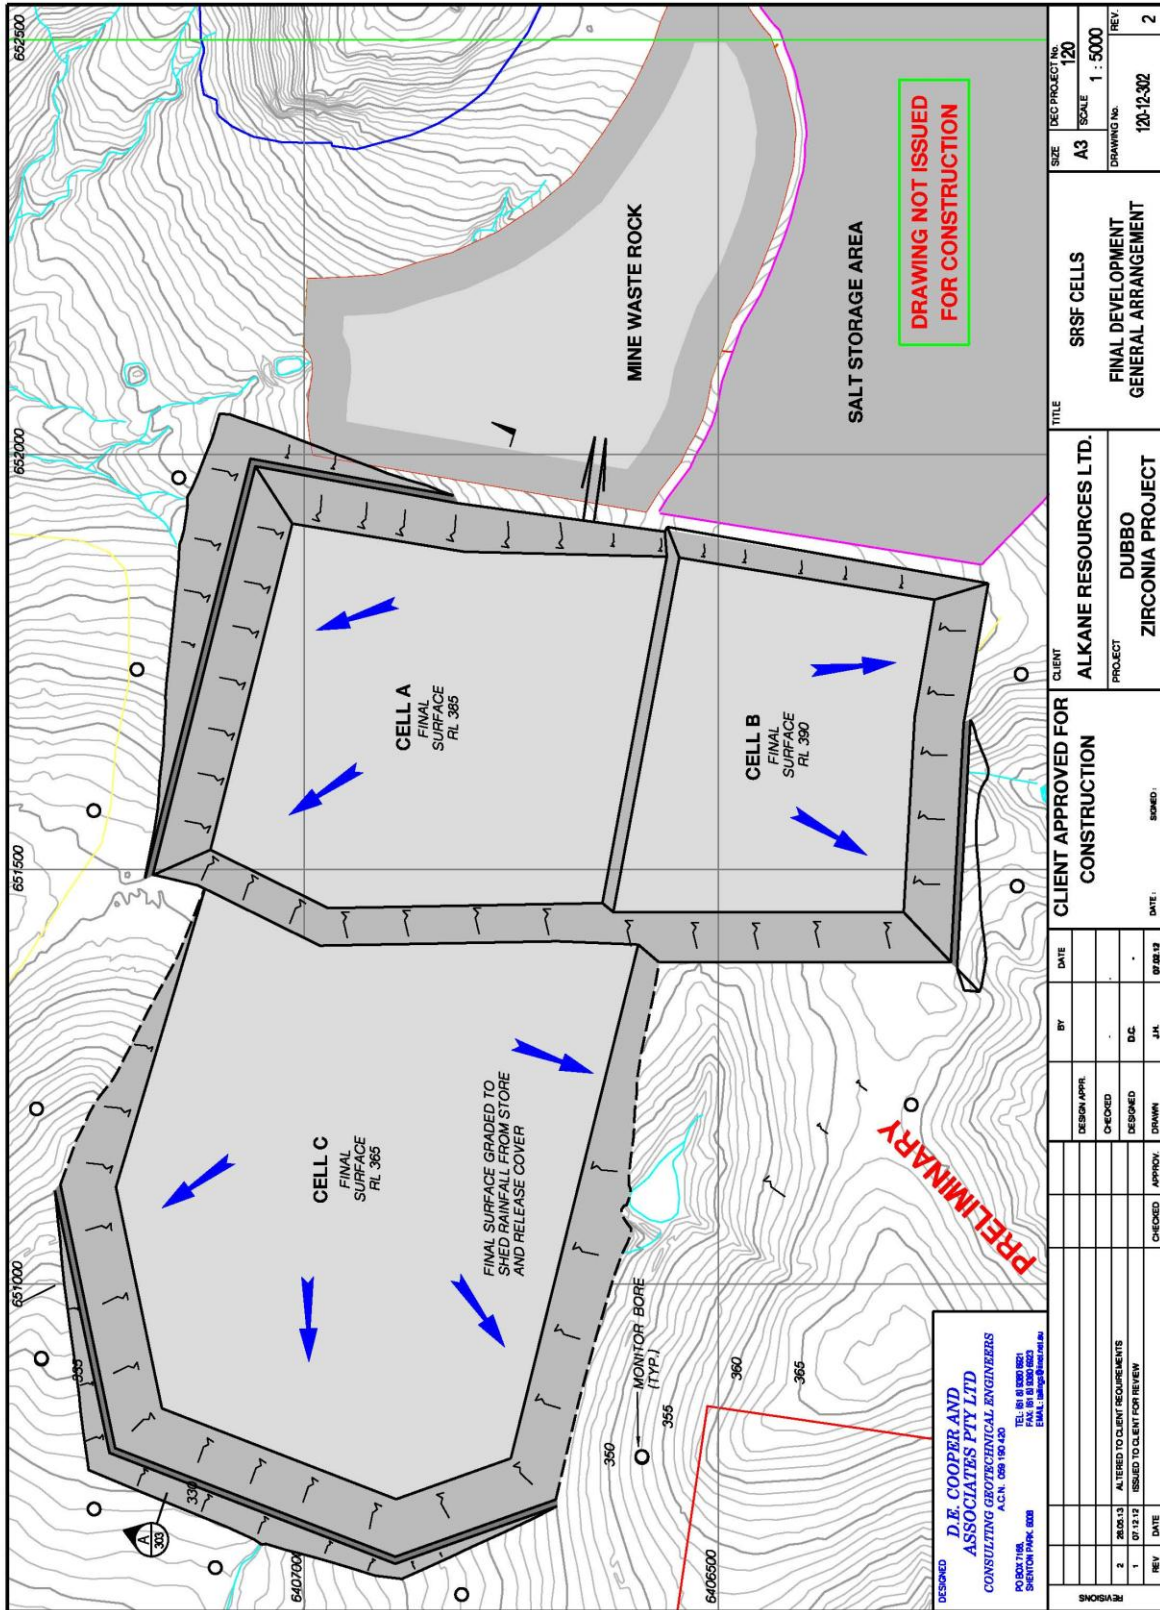

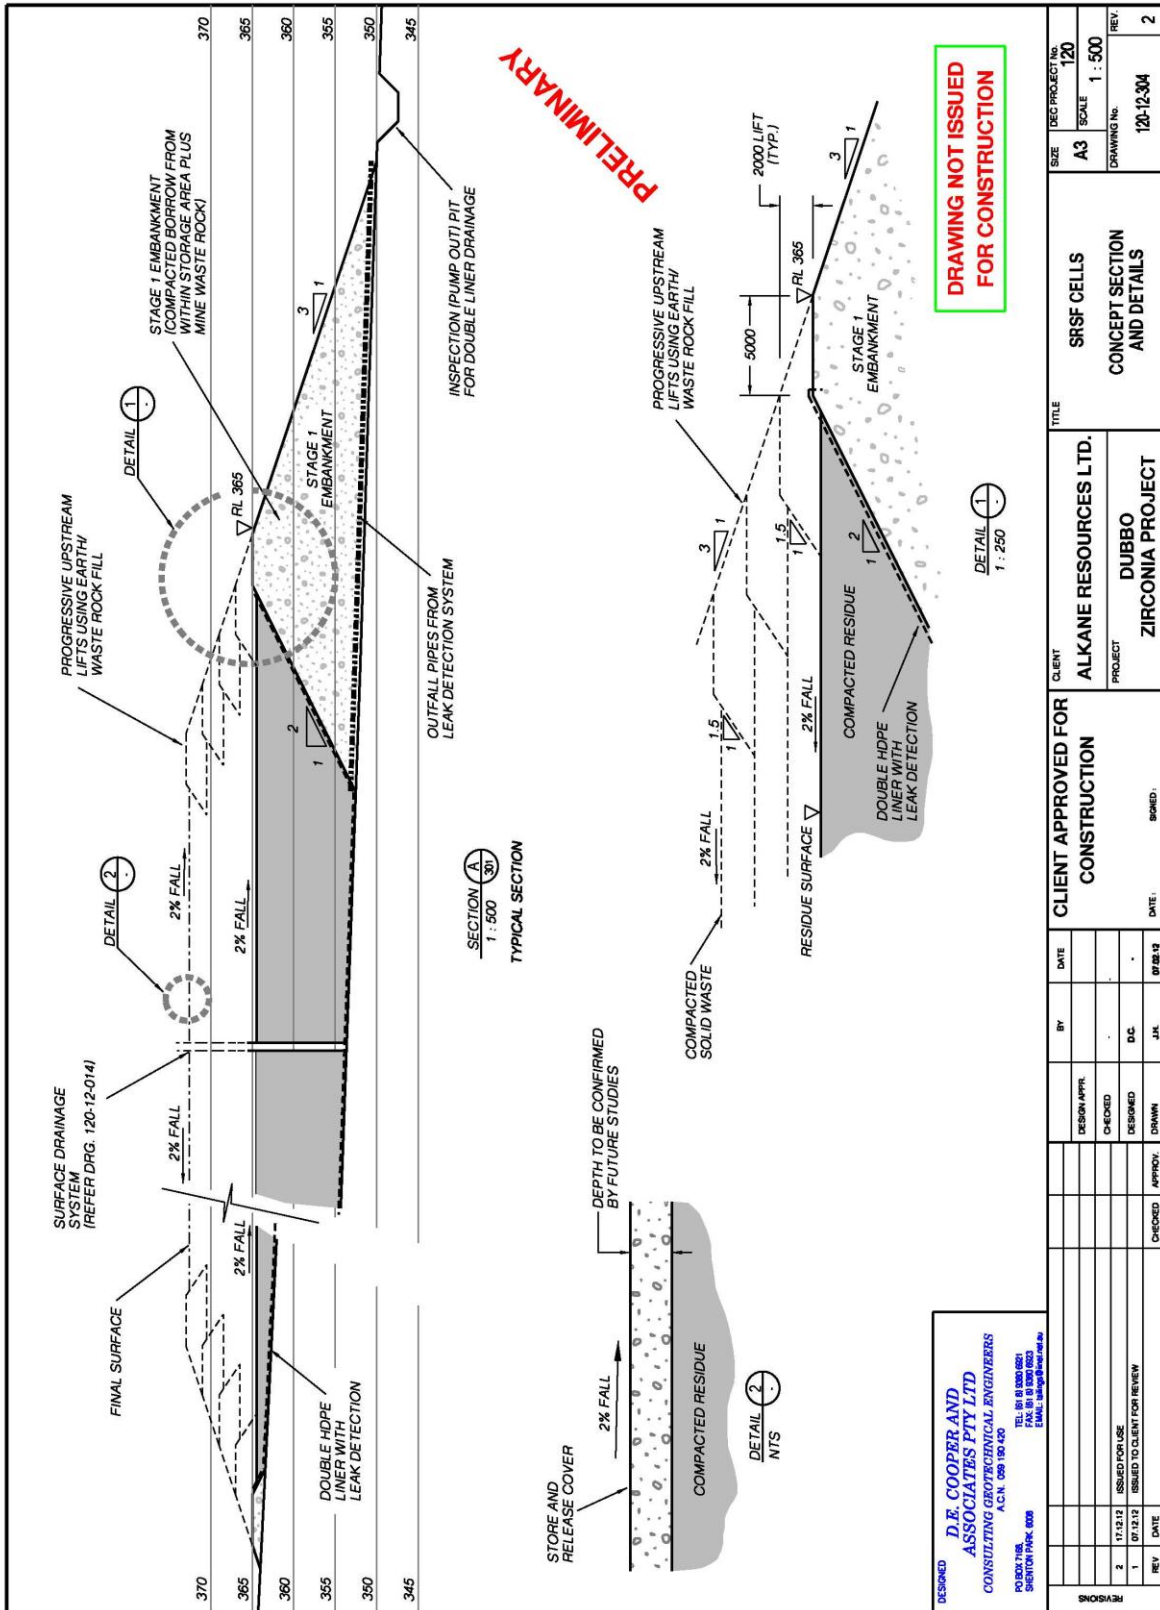


DRAWING NOT ISSUED FOR CONSTRUCTION

DESIGNED
D.E. COOPER AND ASSOCIATES PTY LTD
 CONSULTING GEOTECHNICAL ENGINEERS
 A.C.N. 009 190 420
 PO BOX 7188, SHERIDAN PARK, NSW 2120
 TEL: 61 61 6360 0821
 FAX: 61 61 6360 0822
 EMAIL: info@deca.com.au

REVISIONS		DESIGN APPROVAL		DATE		BY		CLIENT APPROVED FOR CONSTRUCTION		CLIENT		TITLE	
2	17/12/12	ISSUED FOR USE	DESIGNED					ALKANE RESOURCES LTD.	ALKANE RESOURCES LTD.	SRSF CELLS	DEC PROJECT NO. 120	A3	SCALE 1:500
1	07/12/12	ISSUED TO CLIENT FOR REVIEW	DESIGNED					DUBBO ZIRCONIA PROJECT	DUBBO ZIRCONIA PROJECT	CONCEPT SECTION AND DETAILS	DRAWING NO. 120-12-304		REV. 2



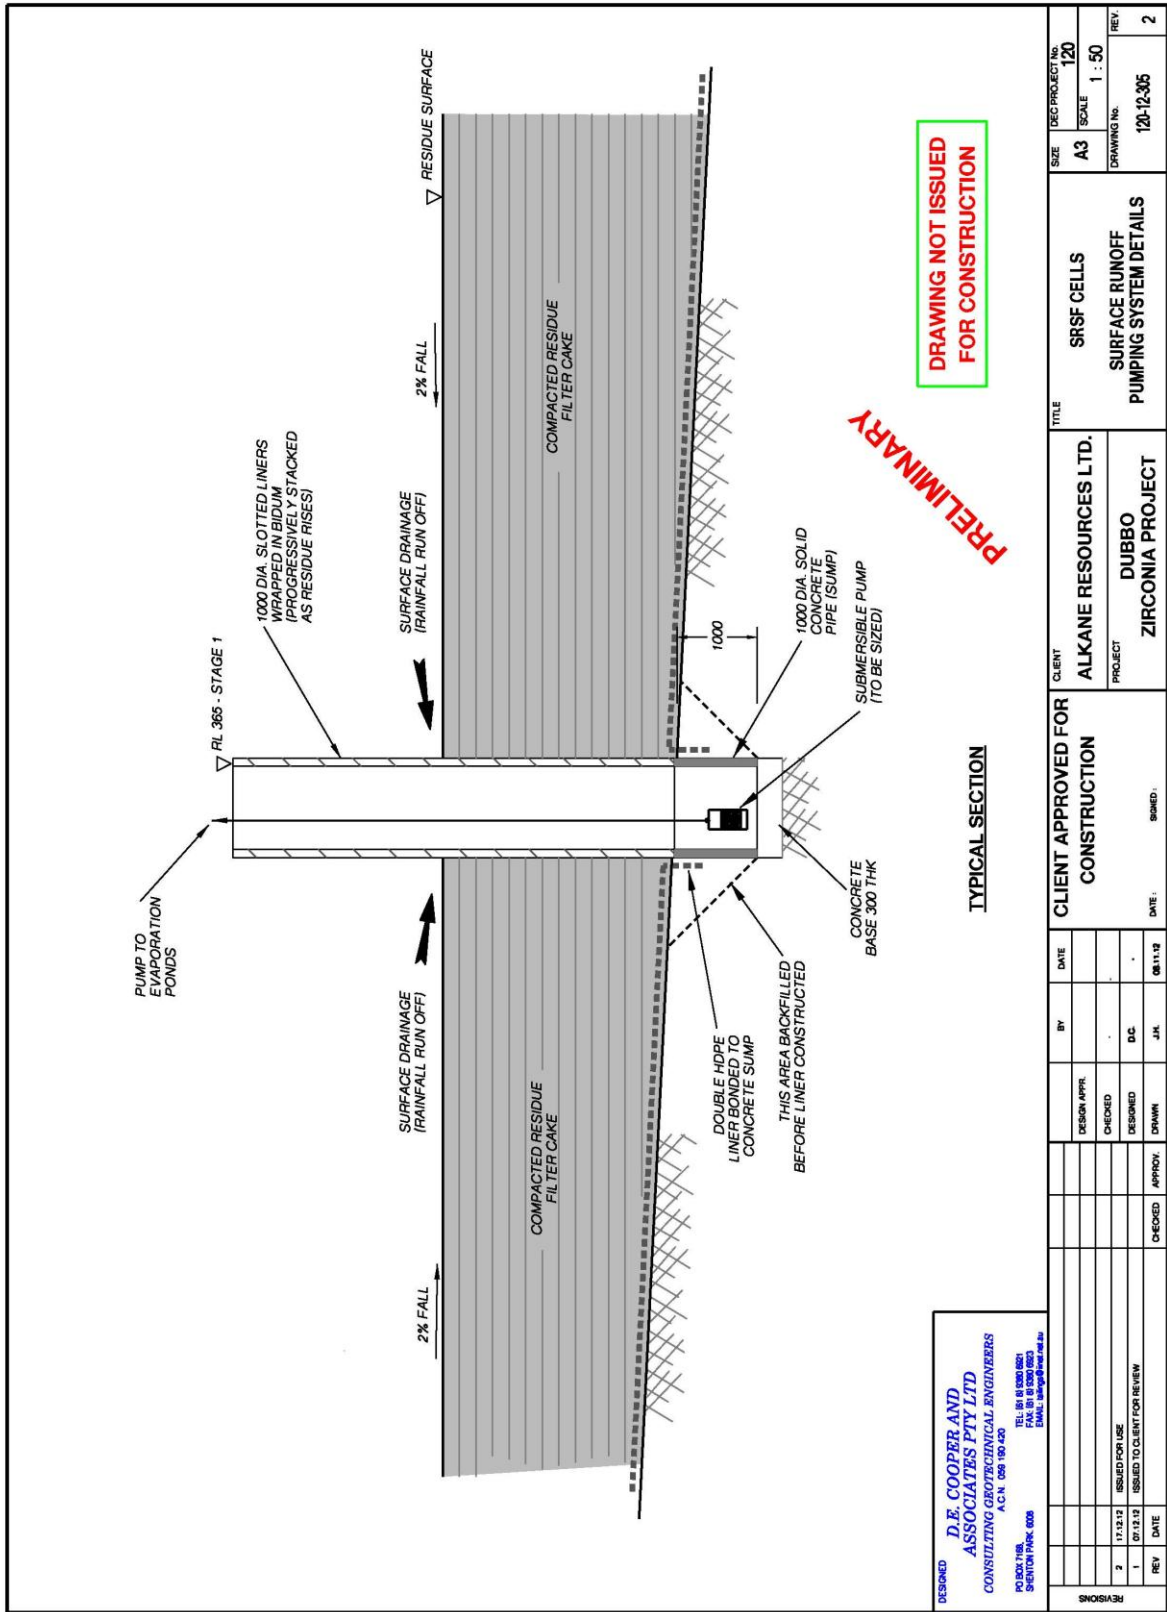

DRAWING NOT ISSUED FOR CONSTRUCTION

PRELIMINARY

TYPICAL SECTION

DESIGNED
D.E. COOPER AND ASSOCIATES PTY LTD
CONSULTING GEOTECHNICAL ENGINEERS
PO BOX 7188, SHENTON PARK 6008
TEL: 81 85 0260 8801
FAX: 81 85 0260 8823
EMAIL: info@deca.com.au

REV	DATE	ISSUED FOR USE	ISSUED TO CLIENT FOR REVIEW	DESIGNED	DRAWN	CHK.	DATE	DATE	DATE	DATE	DATE	DATE	DATE
3	17.12.12												
2	17.12.12												
1	07.12.12												

DESIGNED	BY	DATE	DATE	DATE	DATE	DATE	DATE	DATE	DATE	DATE	DATE	DATE	DATE

CLIENT APPROVED FOR CONSTRUCTION	CLIENT	ALKANE RESOURCES LTD.
PROJECT	DUBBO ZIRCONIA PROJECT	
TITLE	SRSF CELLS SURFACE RUNOFF PUMPING SYSTEM DETAILS	
SIZE	A3	DEC PROJECT No. 120
SCALE	1 : 50	DRAWING No. 120-12-305
REV	2	



